


Ellicott Mill, Open Space Plan

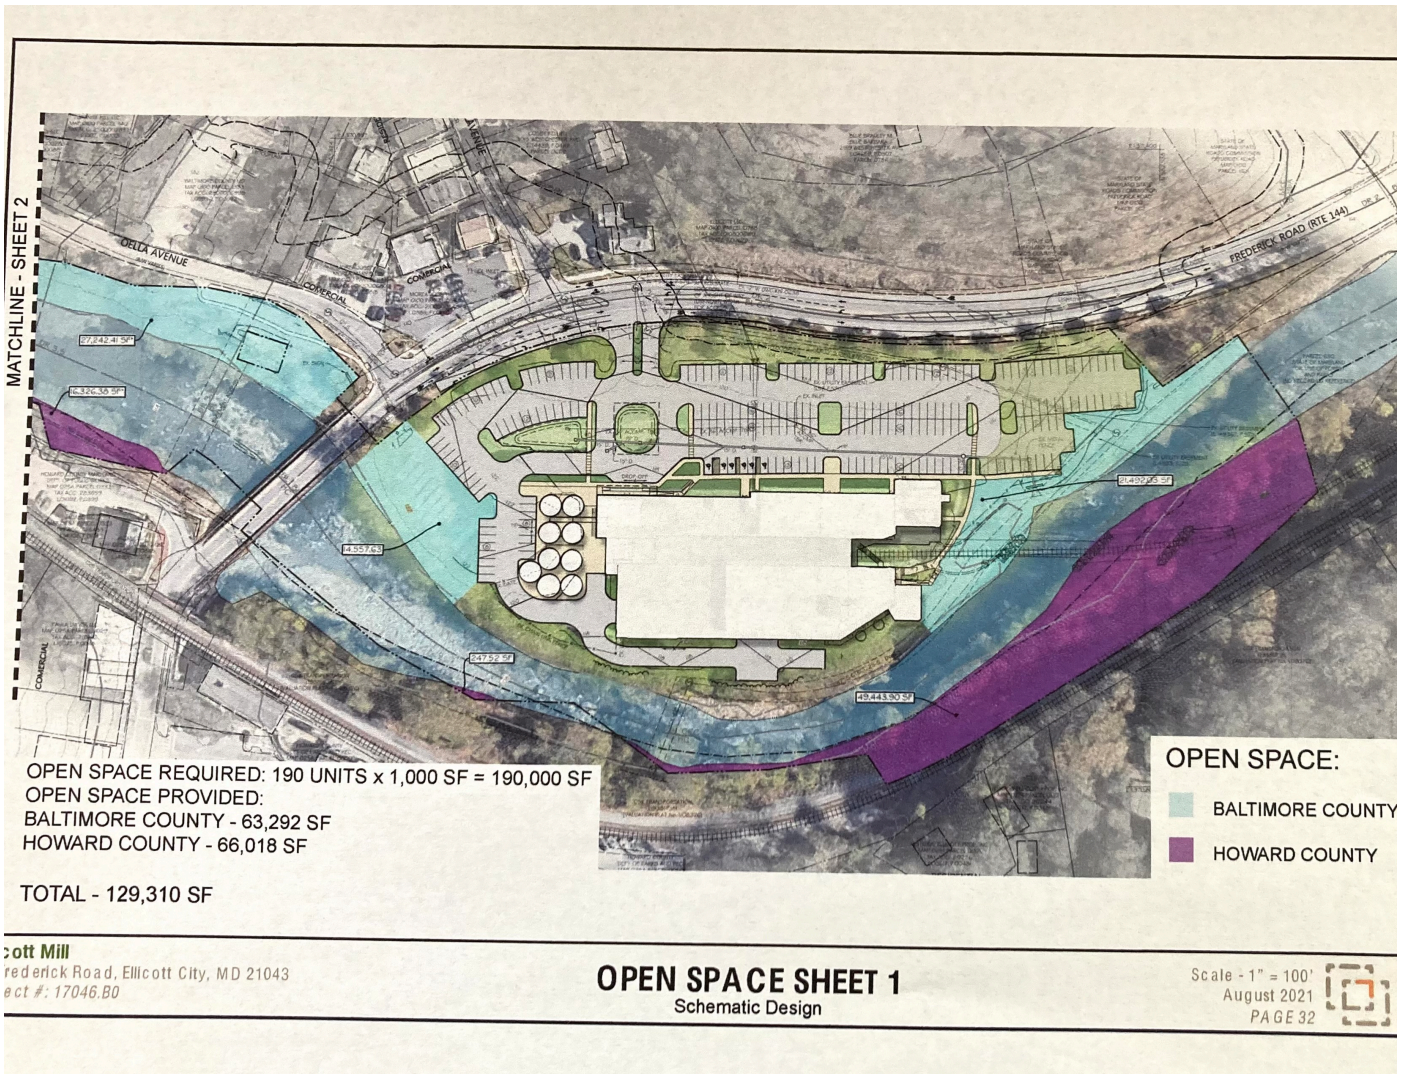

Ellicott Mill
Frederick Road, Ellicott City, MD 21043
Project #: 17046.B0

OPEN SPACE SHEET 1

Schematic Design

Scale - 1" = 100'
August 2021
PAGE 32